
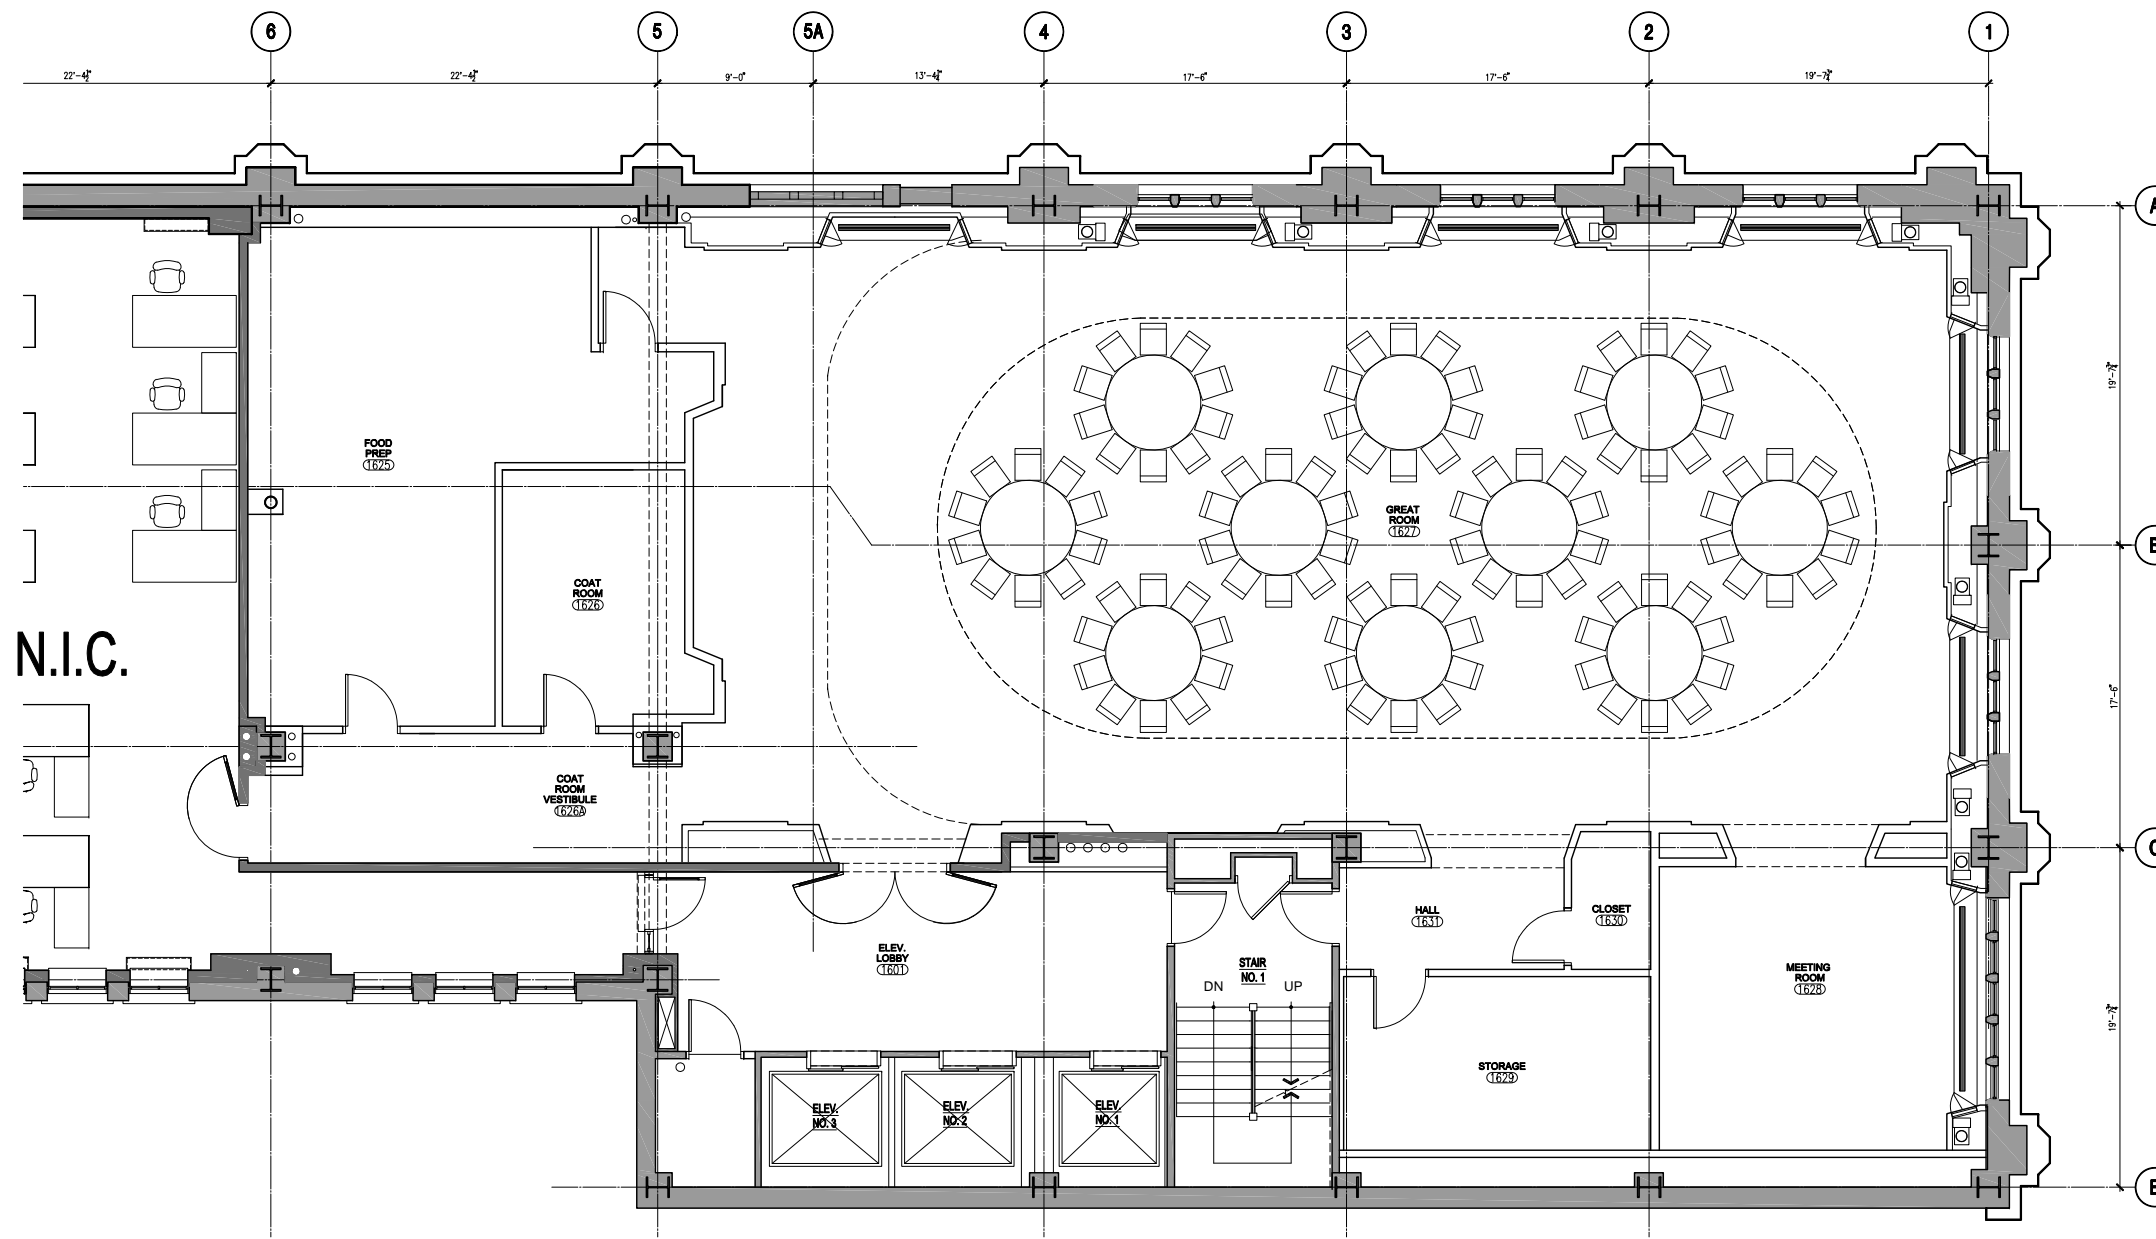


LEGEND

 NIC-EXISTING TO REMAIN



1 FLOOR 16 - FURNITURE PLAN
SCALE: 1/4" = 1'-0"

GENERAL FURNITURE NOTES

1. ALL FURNITURE BY LOYOLA UNDER SEPARATE CONTRACT.

ITEMIZED FURNITURE NOTES

(10) 10 PERSON 66" DIA. TABLES
100 PERSON SEATING CAPACITY

NO.	DATE	DESCRIPTION
09/28/09		CONTRACT SET
09/04/09		ISSUED FOR BIDDING
08/18/09		INTERIOR BUILD-OUT PERMIT
08/04/09		PROGRESS

**LOYOLA UNIVERSITY
LEWIS TOWER RENOVATION**

820 N. MICHIGAN AVE. CHICAGO
© 2009 Solomon Cordwell Buenz

**16TH FLOOR PLAN-
FURNITURE PLAN
(FOR REFERENCE
ONLY)**


Scale:
1/4" = 1'-0"
Drawn By:
JF


Project Number:

Sheet Number:

10.16.1A

2007030.002

LEGEND
 NIC-EXISTING TO REMAIN

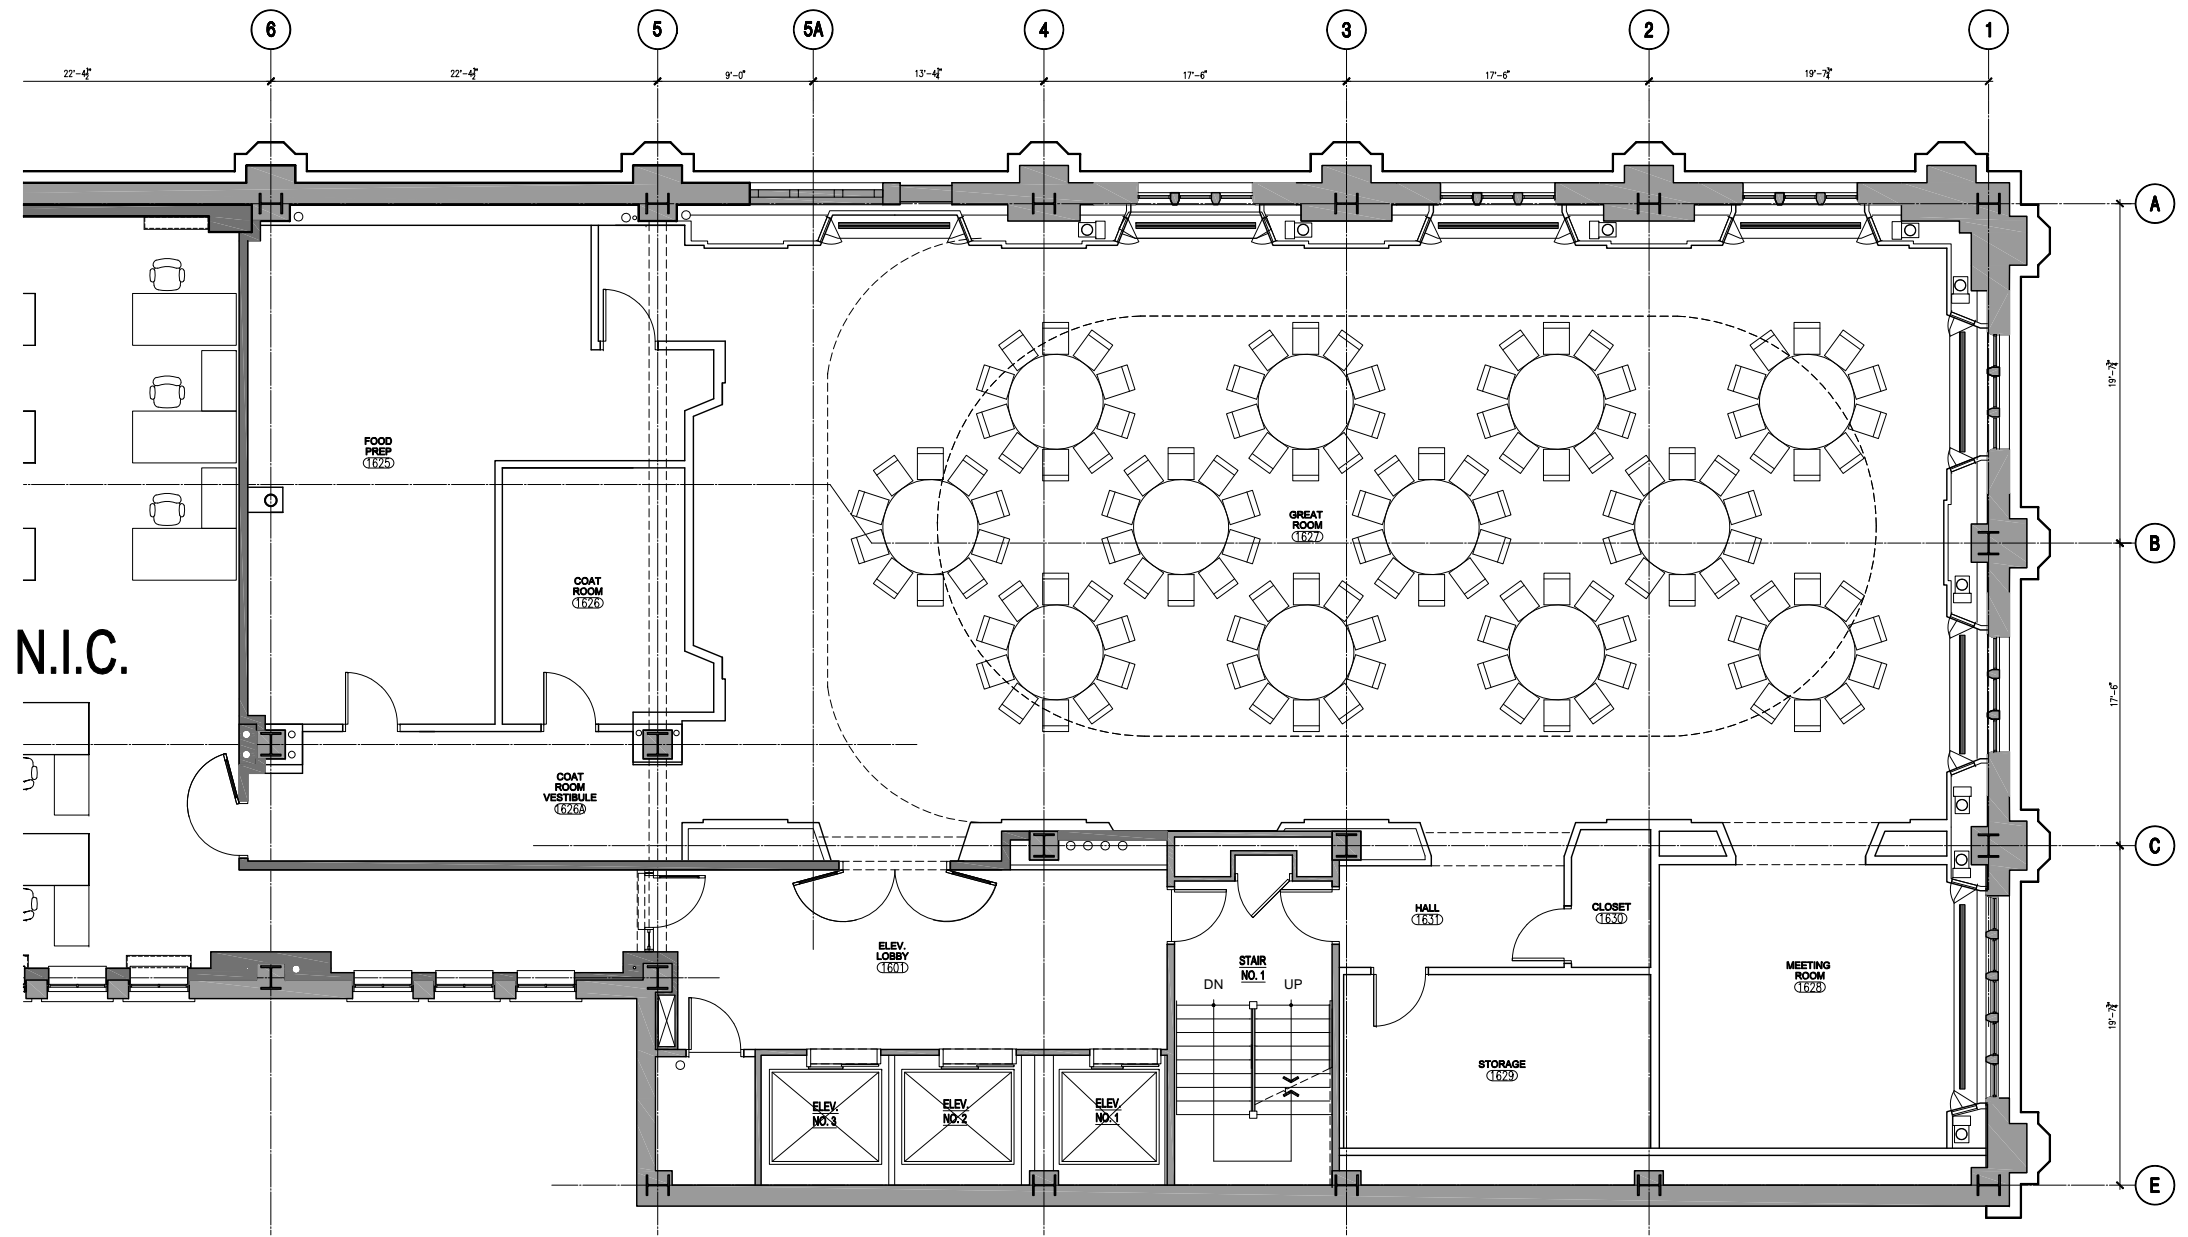

1 FLOOR 16 - FURNITURE PLAN
 SCALE: 1/4" = 1'-0"

GENERAL FURNITURE NOTES

1. ALL FURNITURE BY LOYOLA UNDER SEPARATE CONTRACT.

ITEMIZED FURNITURE NOTES

(12) 10 PERSON 66" DIA. TABLES
 120 PERSON SEATING CAPACITY

NO.	DATE	DESCRIPTION
09/28/09		CONTRACT SET
09/04/09		ISSUED FOR BIDDING
08/18/09		INTERIOR BUILD-OUT PERMIT
08/04/09		PROGRESS


**LOYOLA UNIVERSITY
 LEWIS TOWER RENOVATION**

820 N. MICHIGAN AVE. CHICAGO
 © 2009 Solomon Cordwell Buenz

**16TH FLOOR PLAN-
 FURNITURE PLAN
 (FOR REFERENCE
 ONLY)**

Scale:
 1/4"=1'-0"
 Drawn By:
 JF
 Project Number: **10.16.2A**
 2007030.002

Sheet Number:

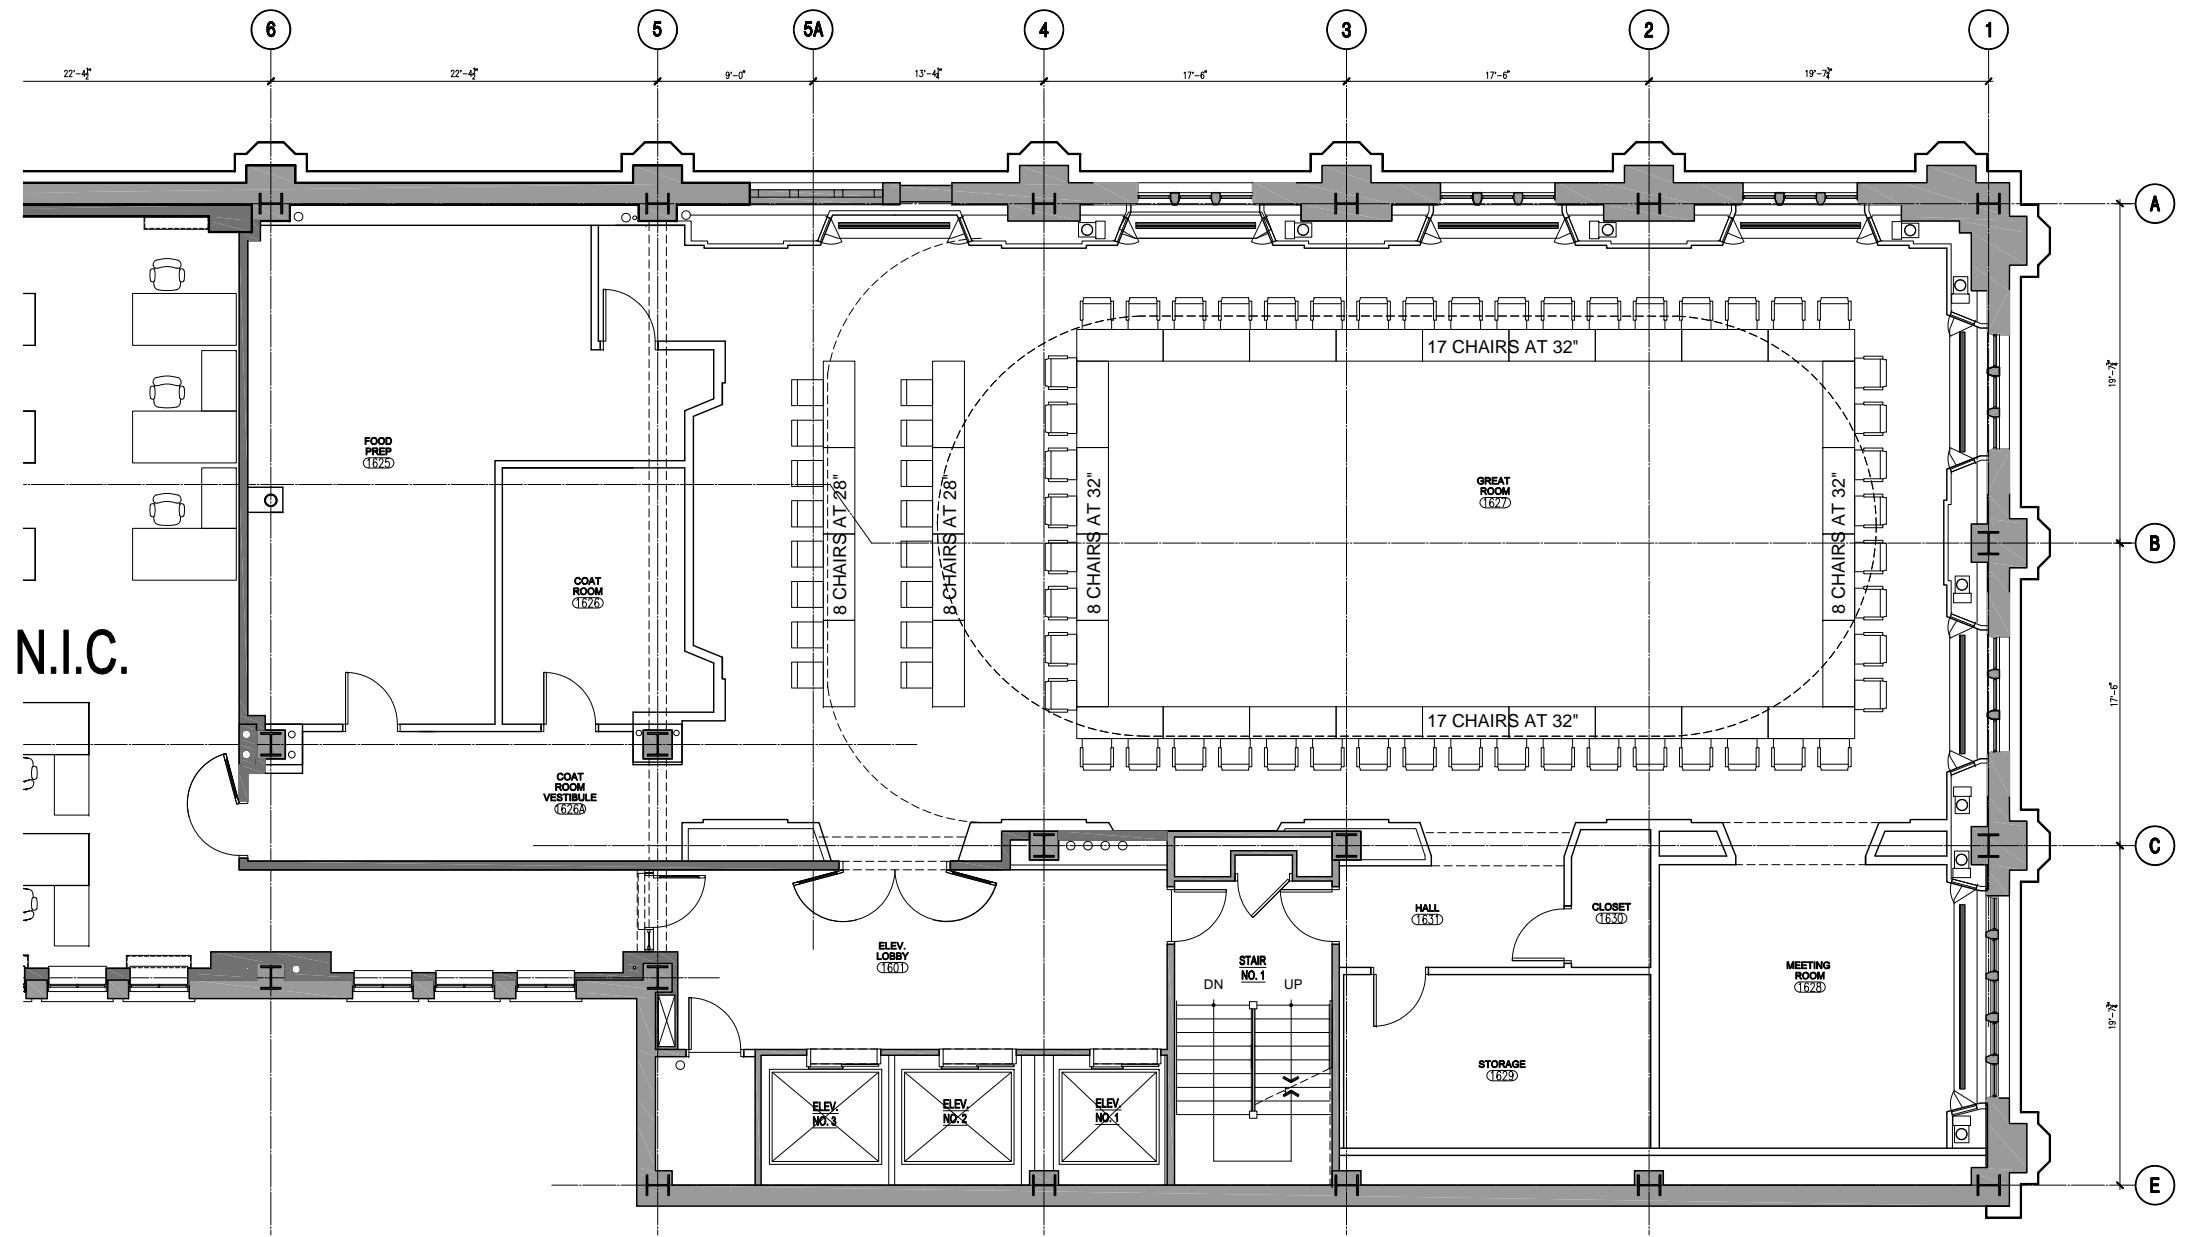

LEGEND
 NIC-EXISTING TO REMAIN

1 FLOOR 16 - FURNITURE PLAN
 SCALE: 1/4" = 1'-0"

GENERAL FURNITURE NOTES

1. ALL FURNITURE BY LOYOLA UNDER SEPARATE CONTRACT.

ITEMIZED FURNITURE NOTES

66 PERSON SEATING CAPACITY

NO.	DATE	DESCRIPTION
09/28/09		CONTRACT SET
09/04/09		ISSUED FOR BIDDING
09/16/09		INTERIOR BUILD-OUT PERMIT
09/04/09		PROGRESS

LOYOLA UNIVERSITY
 LEWIS TOWER RENOVATION

820 N. MICHIGAN AVE. CHICAGO
 © 2009 Solomon Cordwell Buenz

**16TH FLOOR PLAN-
 FURNITURE PLAN
 (FOR REFERENCE
 ONLY)**

Scale: 1/4"=1'-0"
 Drawn By: JF
 Project Number: **10.16.3A**
 Sheet Number:
 2007030.002